



GROUND FLOOR END CAP FOR LEASE



East Fort Lauderdale 1,138 to 5,600 +/- SF

3099 East Commercial Boulevard, Fort Lauderdale, FL 33308

Michael Rotella | 954-802-3203 | mike@rotellagroup.com

Office | 954-568-9015 | rotellagroup.com

The Rotella Group Inc.
COMMERCIAL REAL ESTATE



3099 East Commercial Boulevard, Fort Lauderdale, FL 33308

East Fort Lauderdale Ground Floor End Cap **For Lease**

The Rotella Group has been retained as the exclusive agent for the lease of 1,138 to 5,600 SF of the new **Roselli Plaza East**, a space located at 3099 East Commercial Boulevard, Fort Lauderdale, Broward County, in the Southeast Florida Market.


The landlord is in the process of renovating the building.



Original Building



AVAILABLE
**LATE
2022**

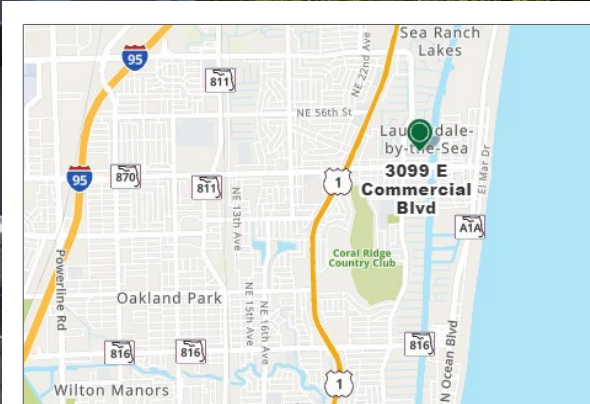

Michael Rotella | 954-802-3203 | mike@rotellagroup.com




3099 East Commercial Boulevard, Fort Lauderdale, FL 33308

East Fort Lauderdale Ground Floor End Cap **For Lease**



Renderings 2022

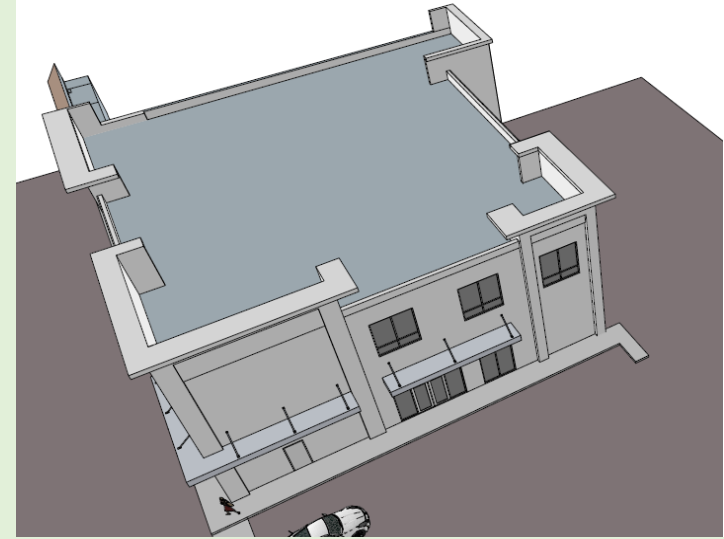

- 1,138 to 5,600 +/- SF End Cap for Lease
- USES: Retail, Office, Restaurant, Showroom
- Gray Shell with Slab Floor
- Ceiling 14'6" Clear / 17'2" To Deck +/-
- High Visibility with Great Signage
- Abundant Parking Both Private and Public




Michael Rotella | 954-802-3203 | mike@rotellagroup.com




3099 East Commercial Boulevard, Fort Lauderdale, FL 33308

East Fort Lauderdale Ground Floor End Cap **For Lease**

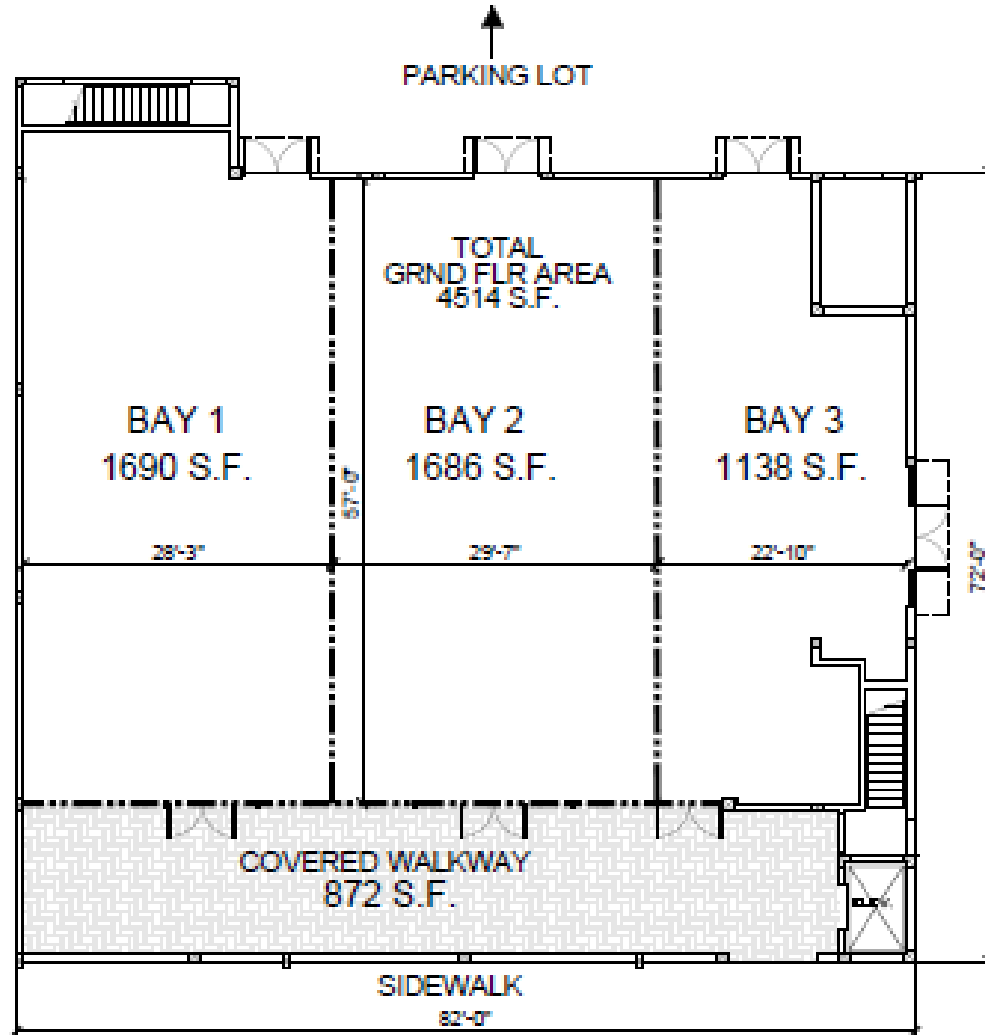

Ground Floor Proposed Division

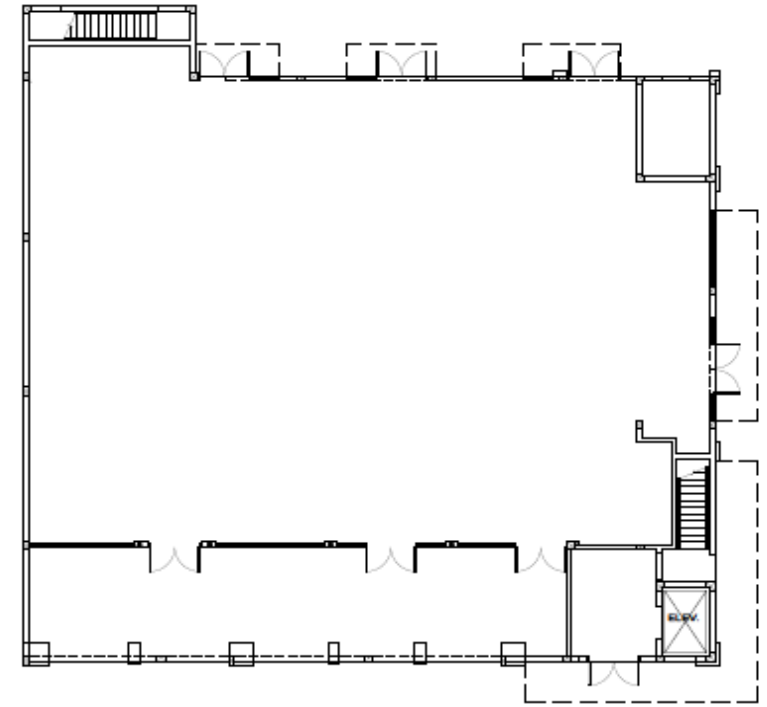

Ground Floor Plan




Side / Back View

Michael Rotella | 954-802-3203 | mike@rotellagroup.com



3099 East Commercial Boulevard, Fort Lauderdale, FL 33308

East Fort Lauderdale Ground Floor End Cap **For Lease**

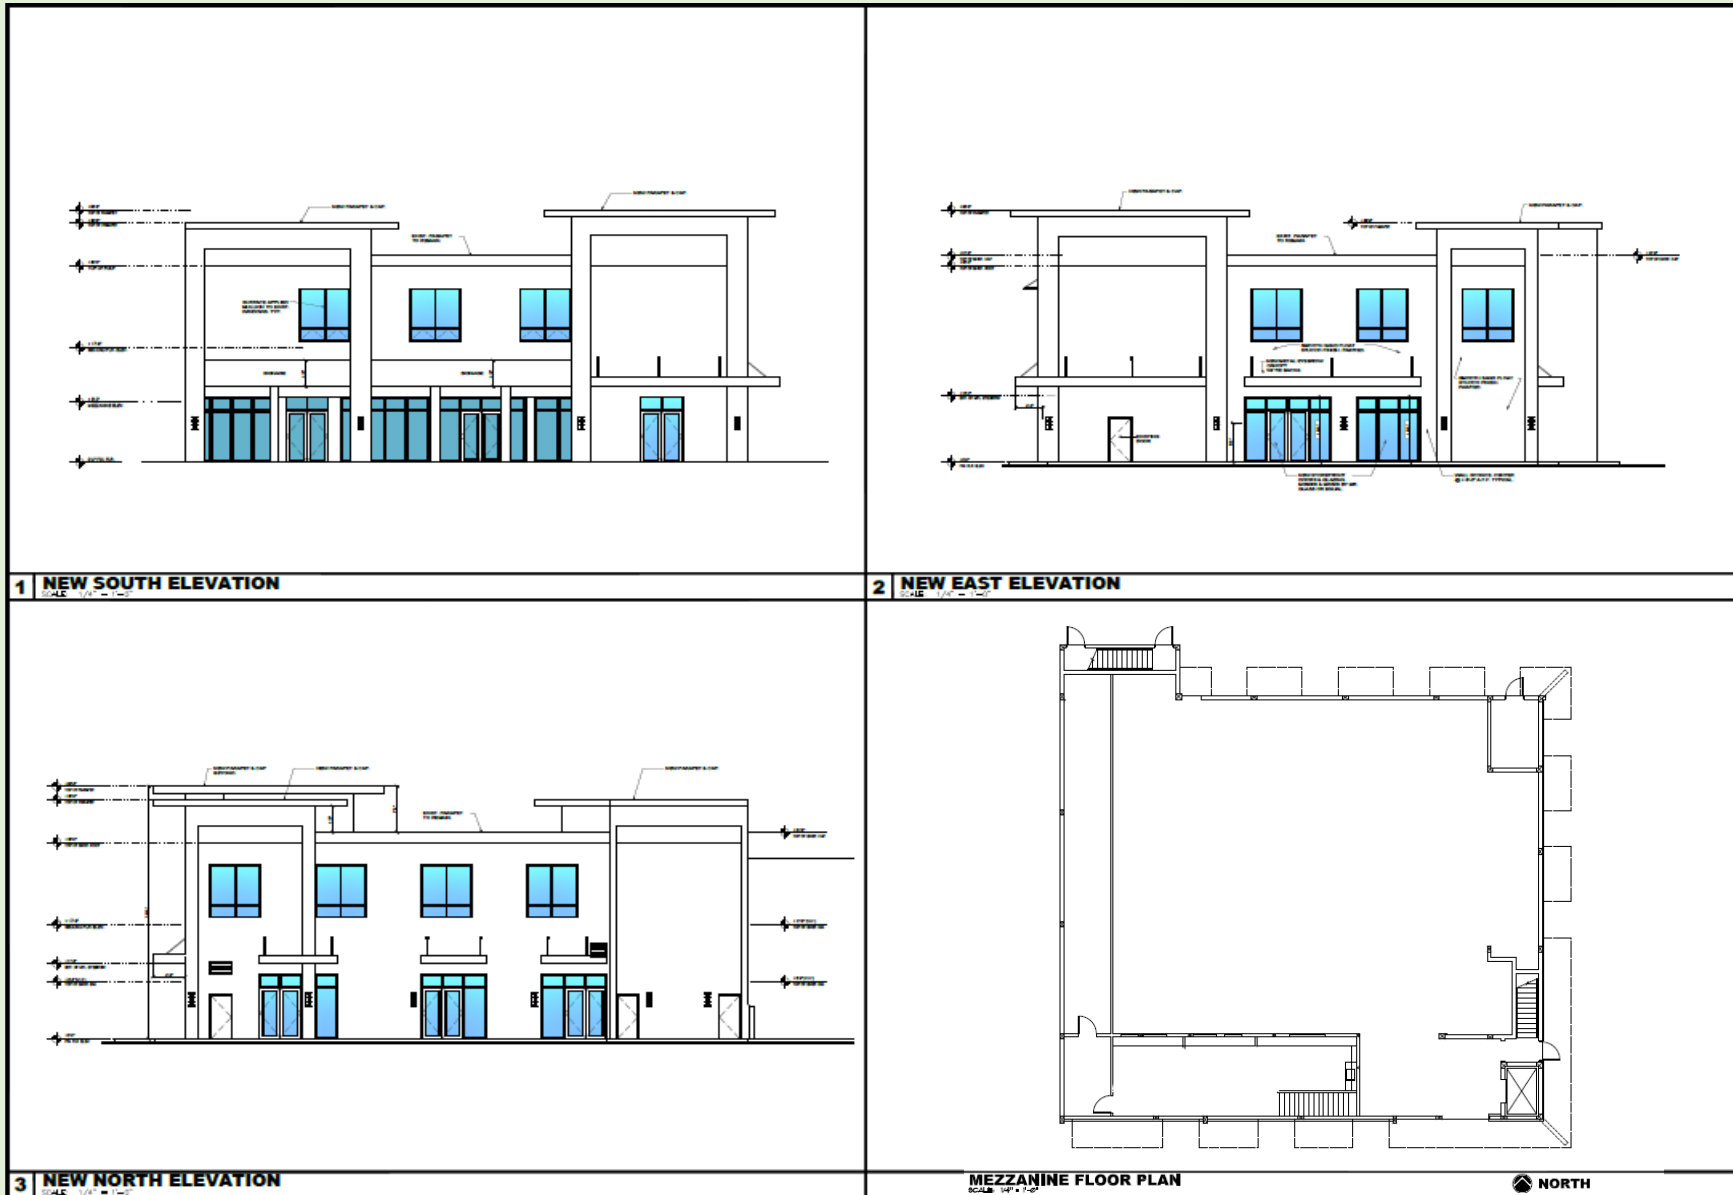

REV	DATE	BY

GUSTAVO J. CARBONELL, P.A.
Architect and Planner
1457 NE 4th Ave
Ft. Lauderdale, Florida, 33304
(954) 462-6565
Member American Institute of Architects



**PROPOSED EXTERIOR RENOVATION FOR:
THE 3099 BUILDING
3099 EAST COMMERCIAL BOULEVARD
FORT LAUDERDALE, FLORIDA 33308**

SCALE: 1/8" = 1'-0"

DATE: 01/11/21

DESIGNER: DBK

CHECKED: S.J.C.

DATE: 1-20-22

SCALE: AS NOTED

JOB NO.: 21-008

TEXT

A-5


OF SHEETS

Michael Rotella | 954-802-3203 | mike@rotellagroup.com



3099 East Commercial Boulevard, Fort Lauderdale, FL 33308

East Fort Lauderdale Ground Floor End Cap **For Lease**

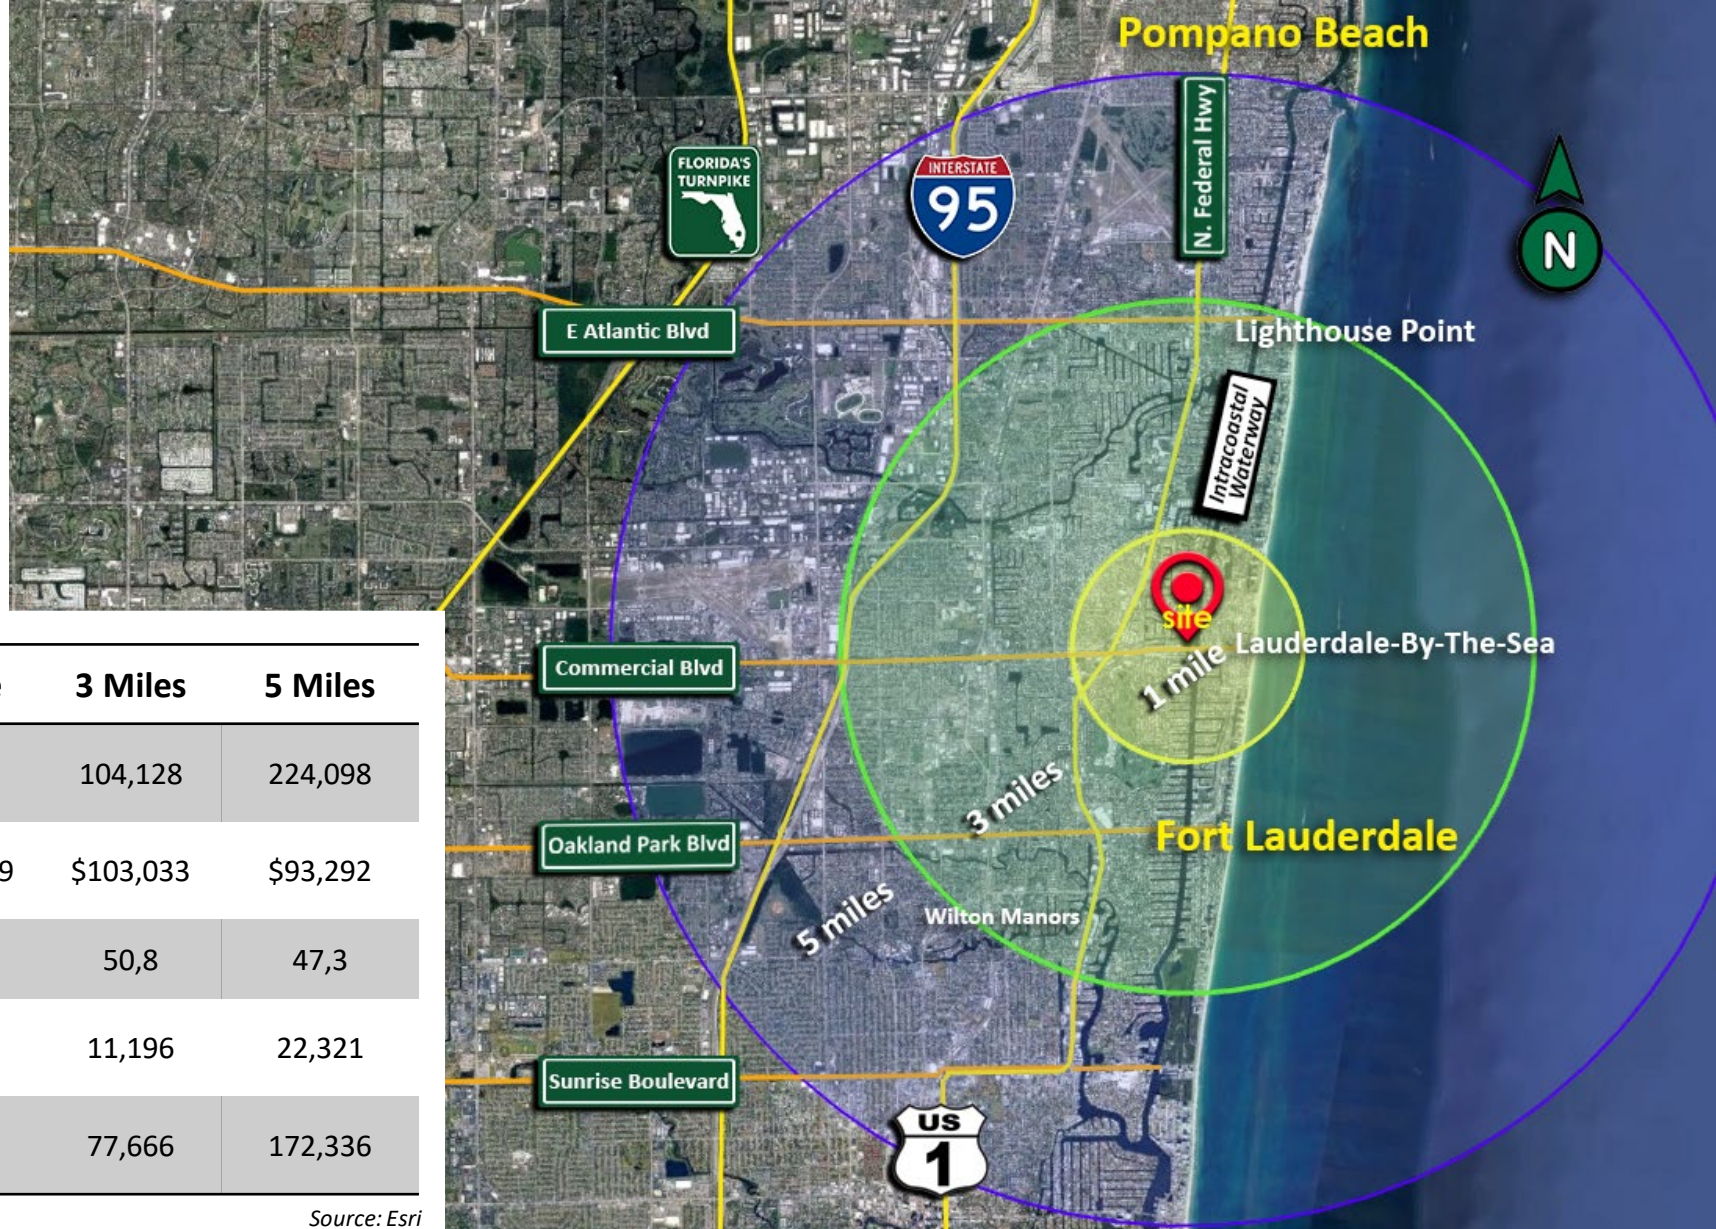

Demographics

2021	1 Mile	3 Miles	5 Miles
Total Population	14,262	104,128	224,098
Average HH Income	\$122,239	\$103,033	\$93,292
Median Age	59,2	50,8	47,3
Total Businesses	1,556	11,196	22,321
Total Daytime Population	10,645	77,666	172,336

Source: Esri

Michael Rotella | 954-802-3203 | mike@rotellagroup.com



3099 East Commercial Boulevard, Fort Lauderdale, FL 33308

East Fort Lauderdale Ground Floor End Cap **For Lease**



Traffic Counts 2021

E Commercial Blvd E of
Bayview Dr

41,500 AADT

Source: FDOT

Michael Rotella | 954-802-3203 | mike@rotellagroup.com



3099 East Commercial Boulevard, Fort Lauderdale, FL 33308

East Fort Lauderdale Ground Floor End Cap **For Lease**



Abundant Parking Spaces, either from the building, or public.



Michael Rotella | 954-802-3203 | mike@rotellagroup.com



3099 East Commercial Boulevard, Fort Lauderdale, FL 33308

East Fort Lauderdale Ground Floor End Cap **For Lease**



Work in progress – ongoing renovations

Michael Rotella | 954-802-3203 | mike@rotellagroup.com



Commercial Real Estate Brokers

The Rotella Group, Inc.

3300 North Federal Highway, Suite 200
Fort Lauderdale, Florida 33306

Phone
954-568-9015

www.rotellagroup.com
info@rotellagroup.com

follow us



DISCLAIMER: The information above has been obtained from sources believed reliable. While we do not doubt its accuracy, we have not verified it and make no guarantee, warranty or representation about it. It is your responsibility to independently confirm its accuracy and completeness. Any projections, opinions, assumptions or estimates used are for example only and do not represent the current or future performance of the property. The value of this transaction to you may depend on tax and other factors, which should be evaluated by your tax, financial and legal advisors. You and your advisors should conduct a careful, independent investigation of the property to determine to your satisfaction the suitability of the property for your needs.